



Typical Upstand Details for Lanterns With Sidelights

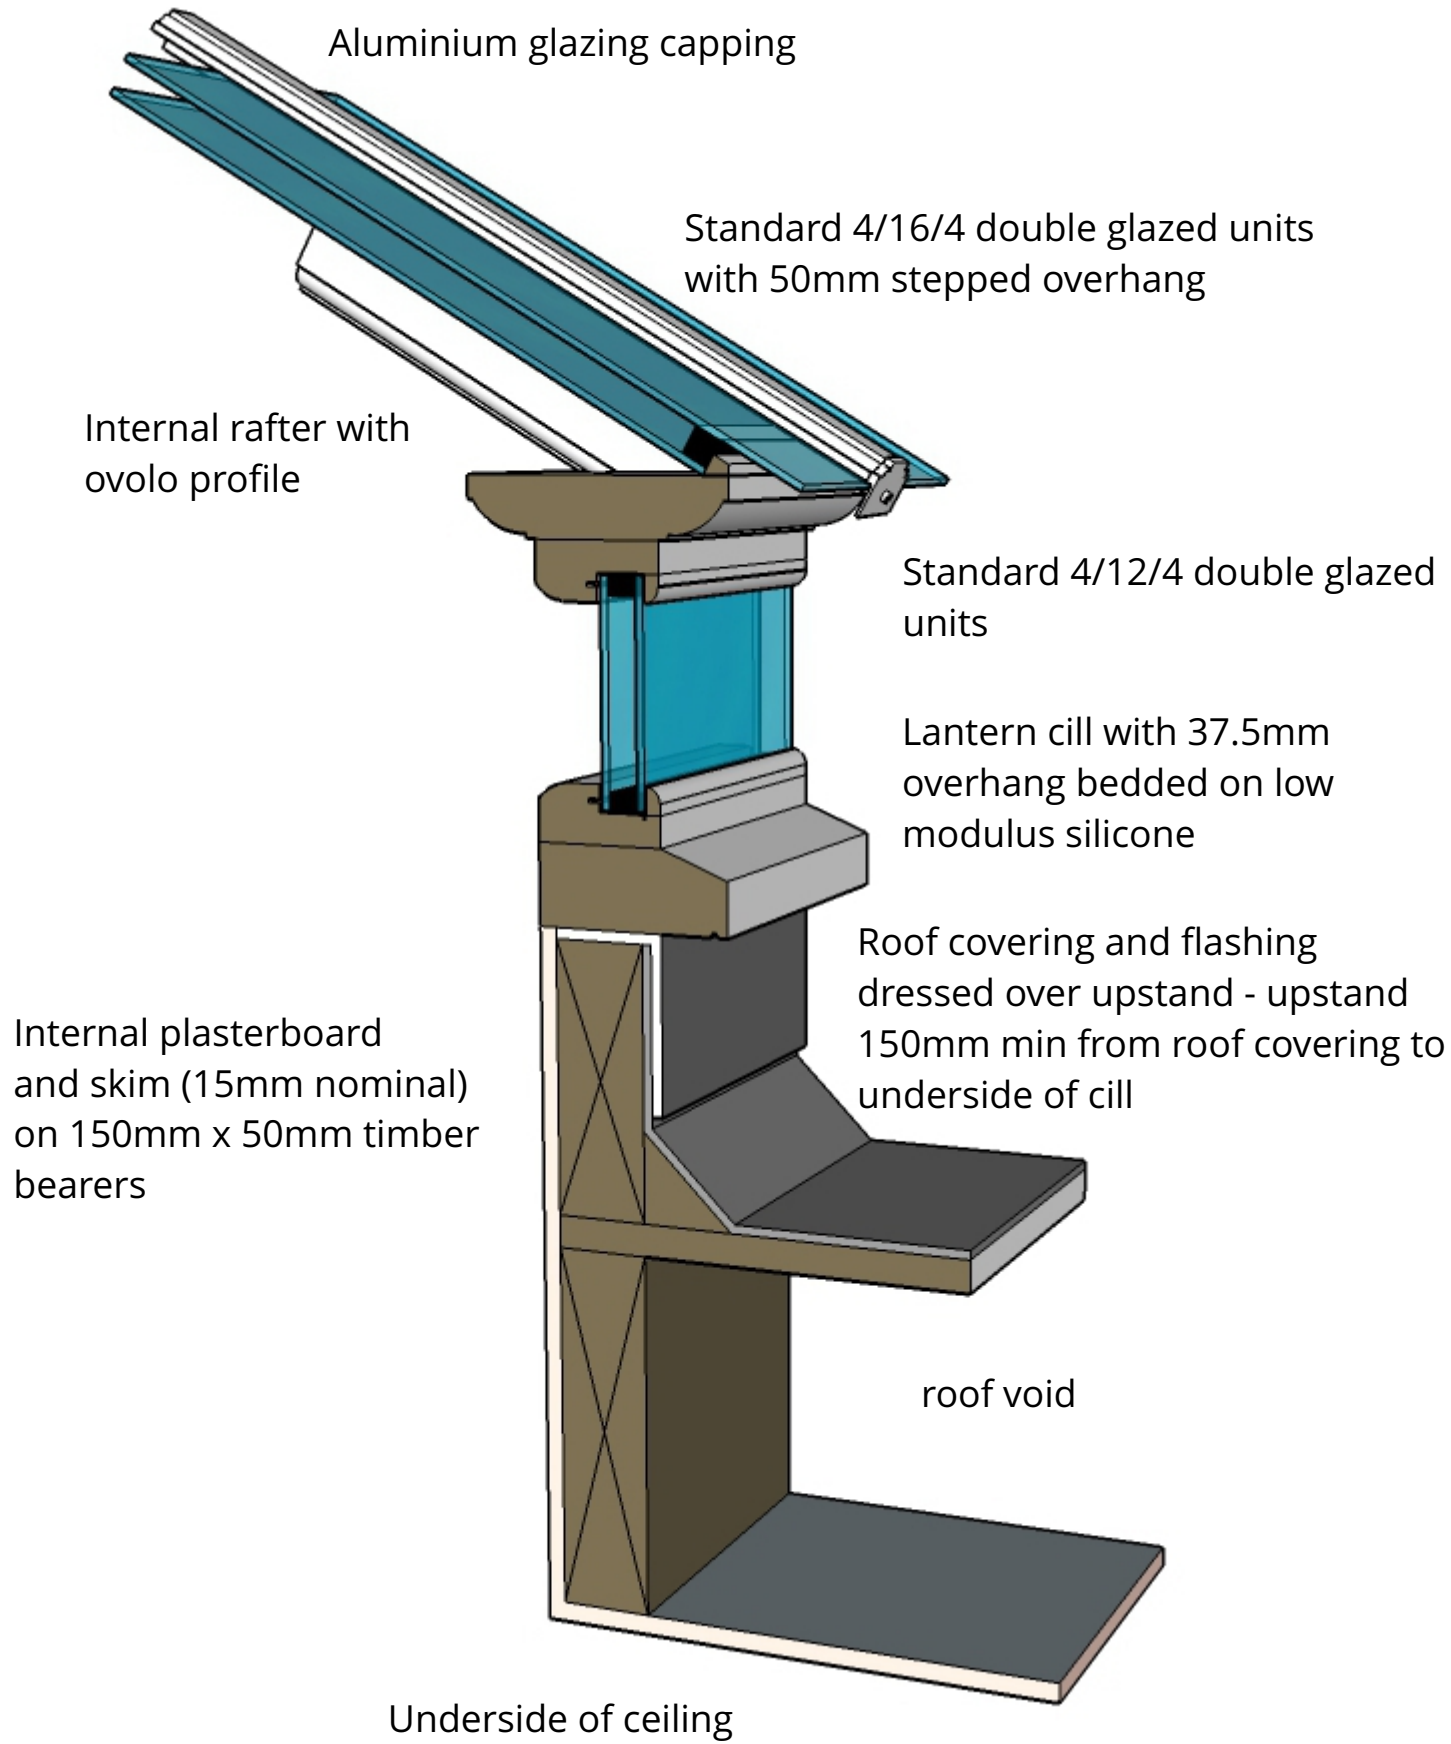

Typical 50mm Upstand Detail

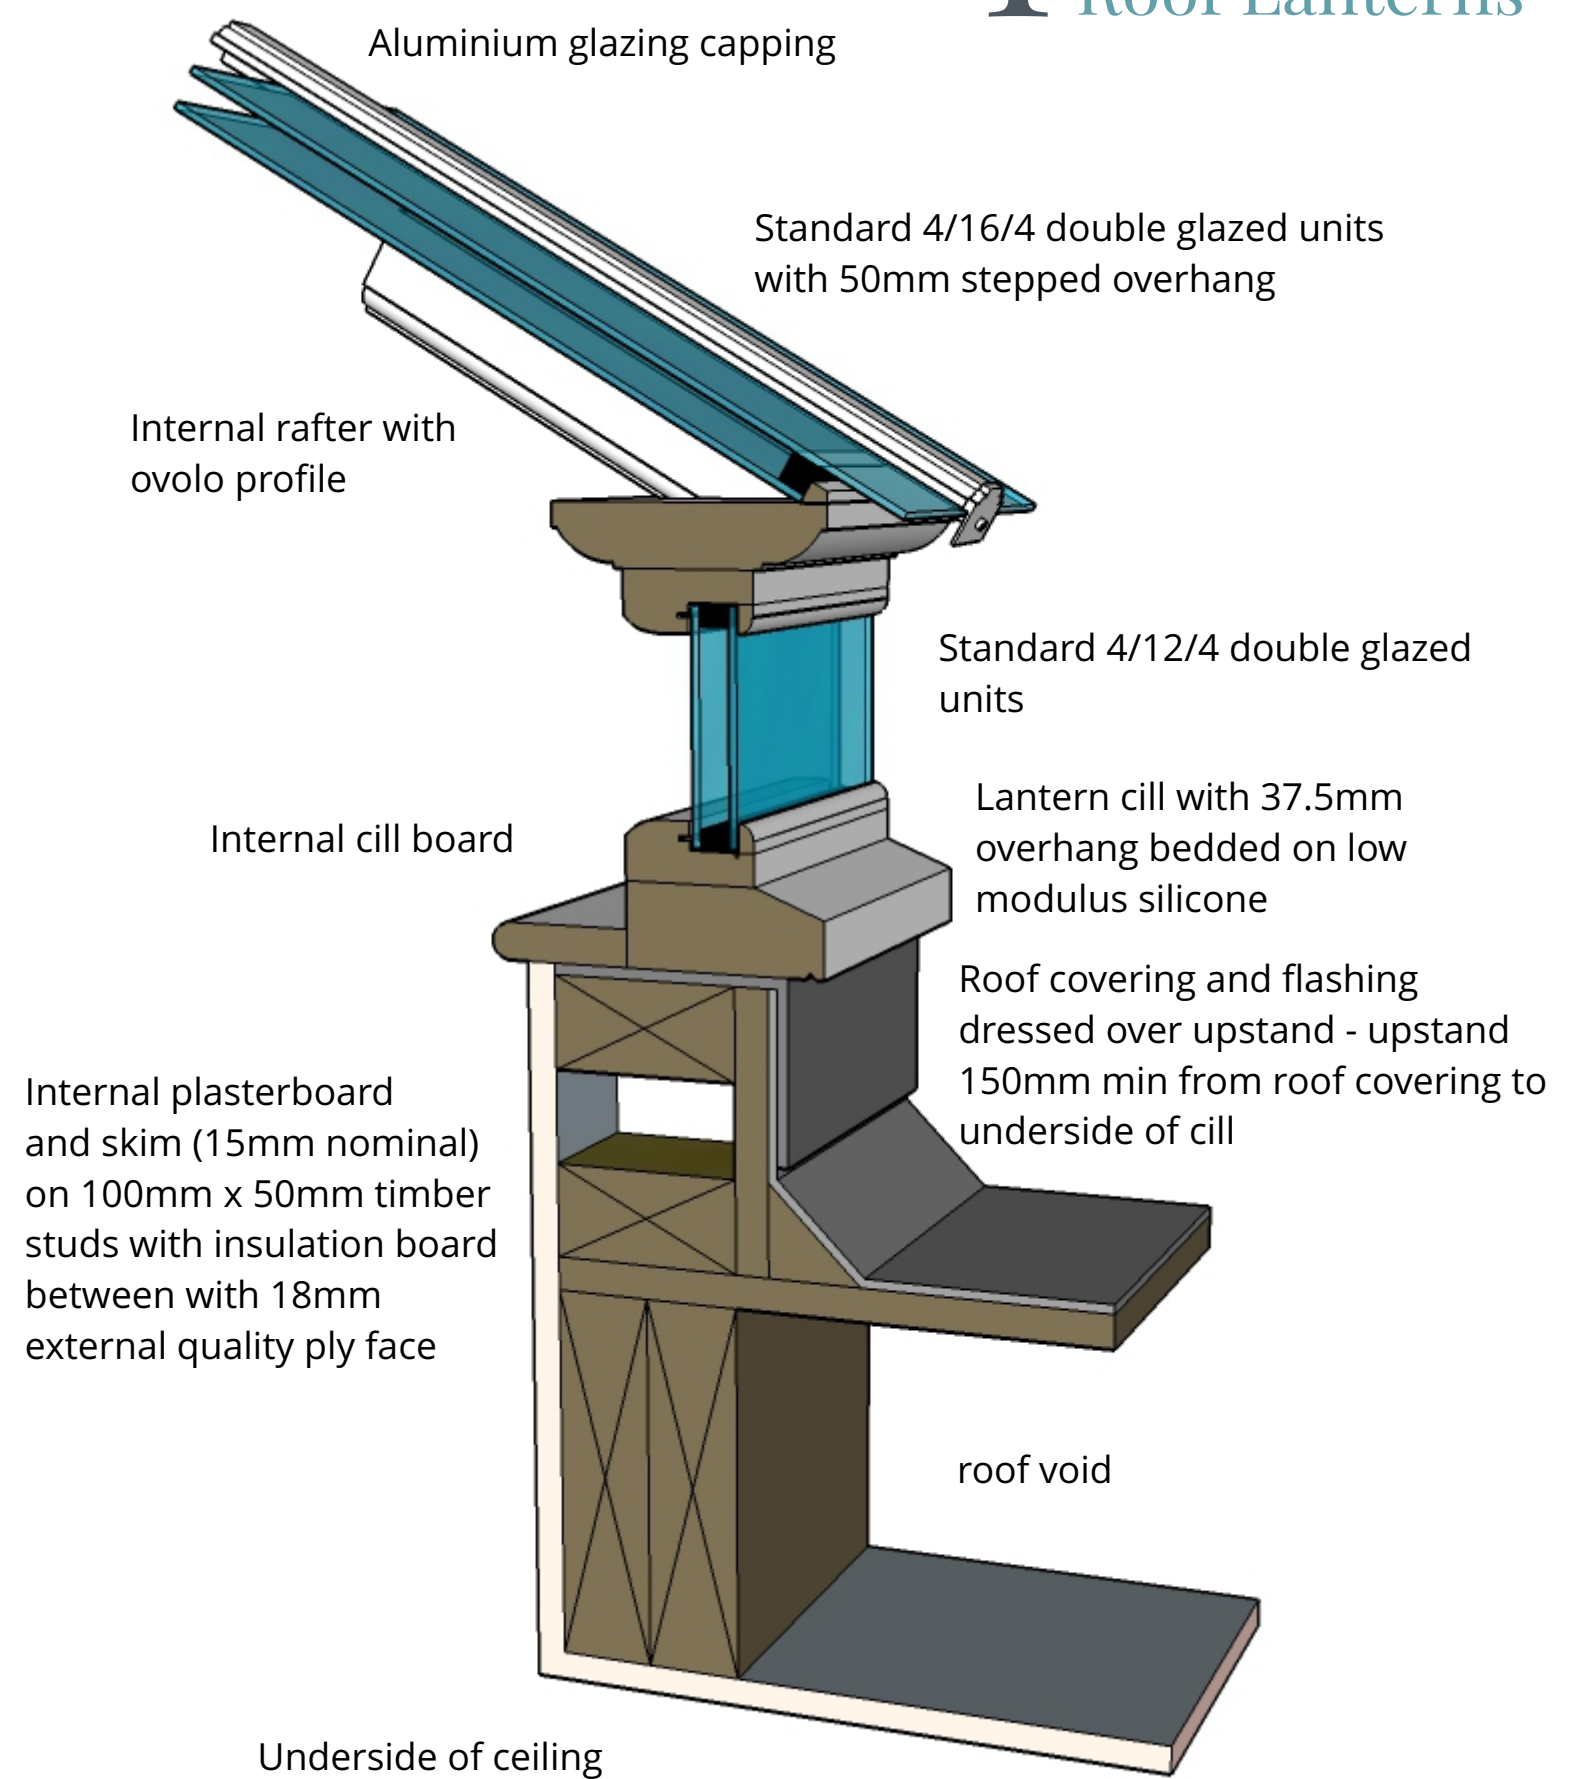

Typical 100mm Insulated Upstand Detail