


# TRADITIONAL ROOF LANTERNS

by  
Christopher Cooper

SECTION THROUGH WIDE STANDARD  
RIDGE (40MM)

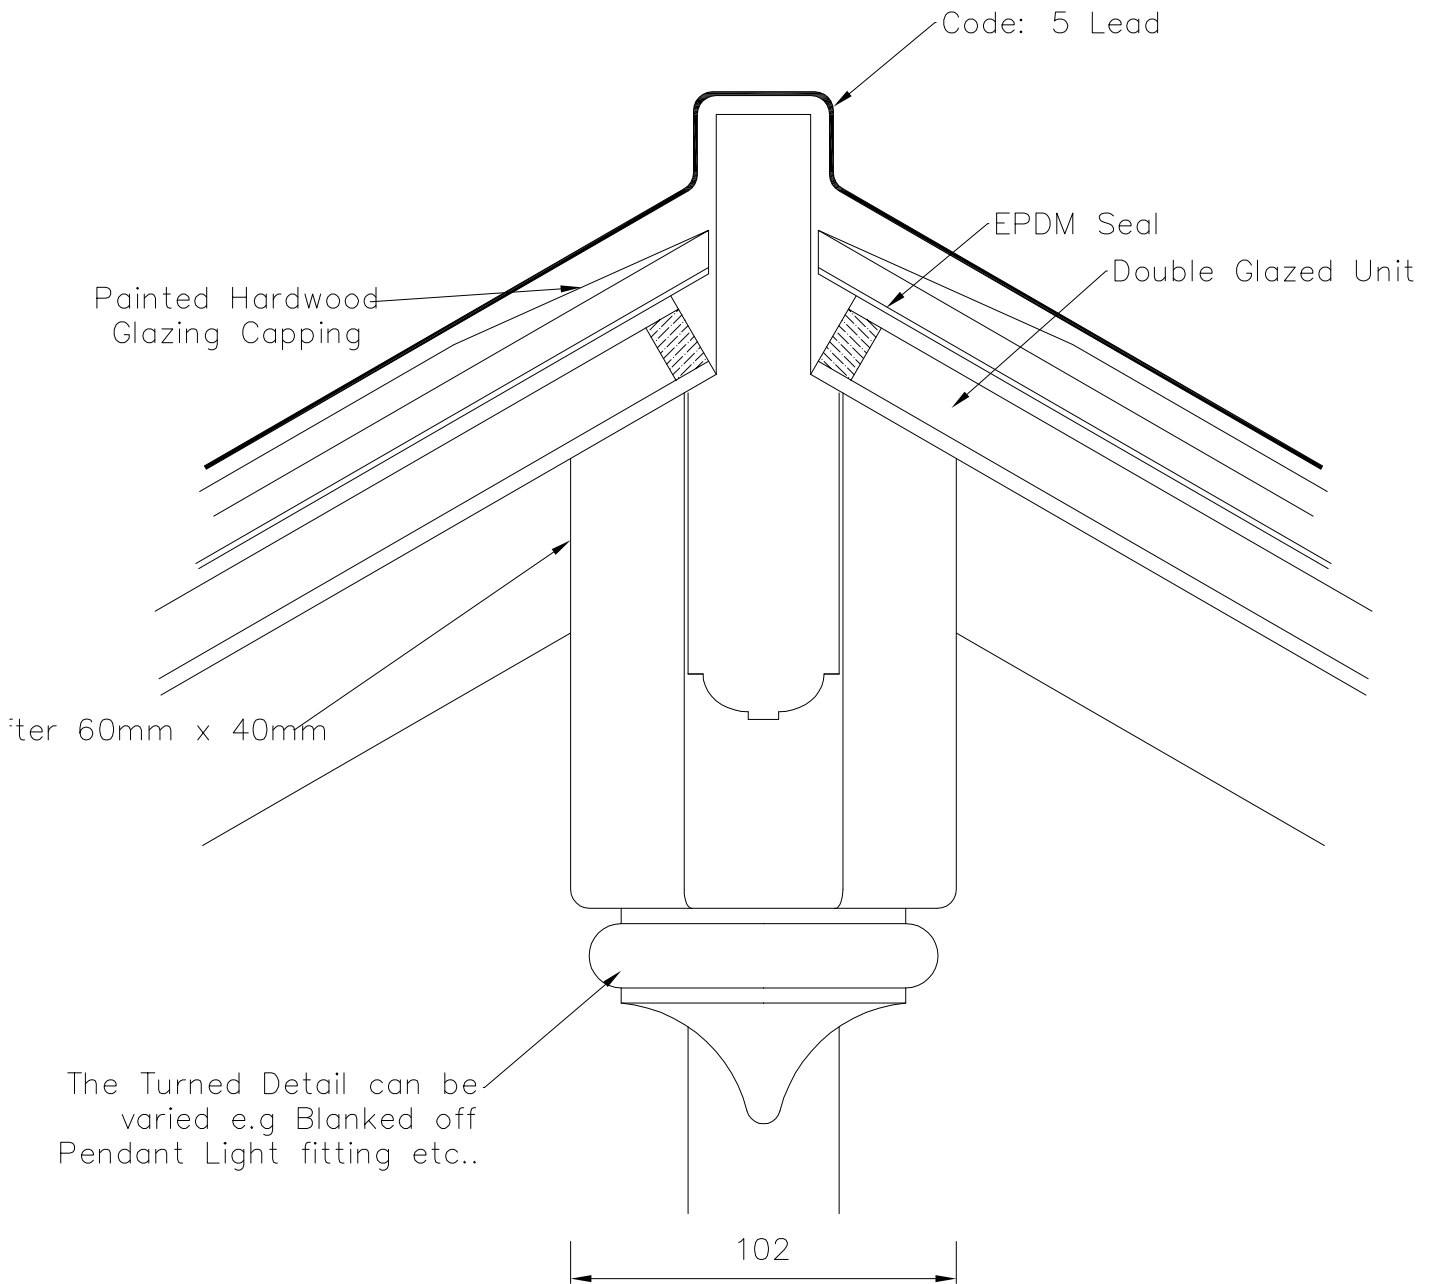

Date xx/xx/xxxx	Client XXXX XXXXX	Address xxxxx xxxxxx	DWG Ref : Timber Capping
--------------------	----------------------	----------------------------	-----------------------------