


# TRADITIONAL ROOF LANTERNS

01797 224483

enquiries@rooflanterns.co.uk

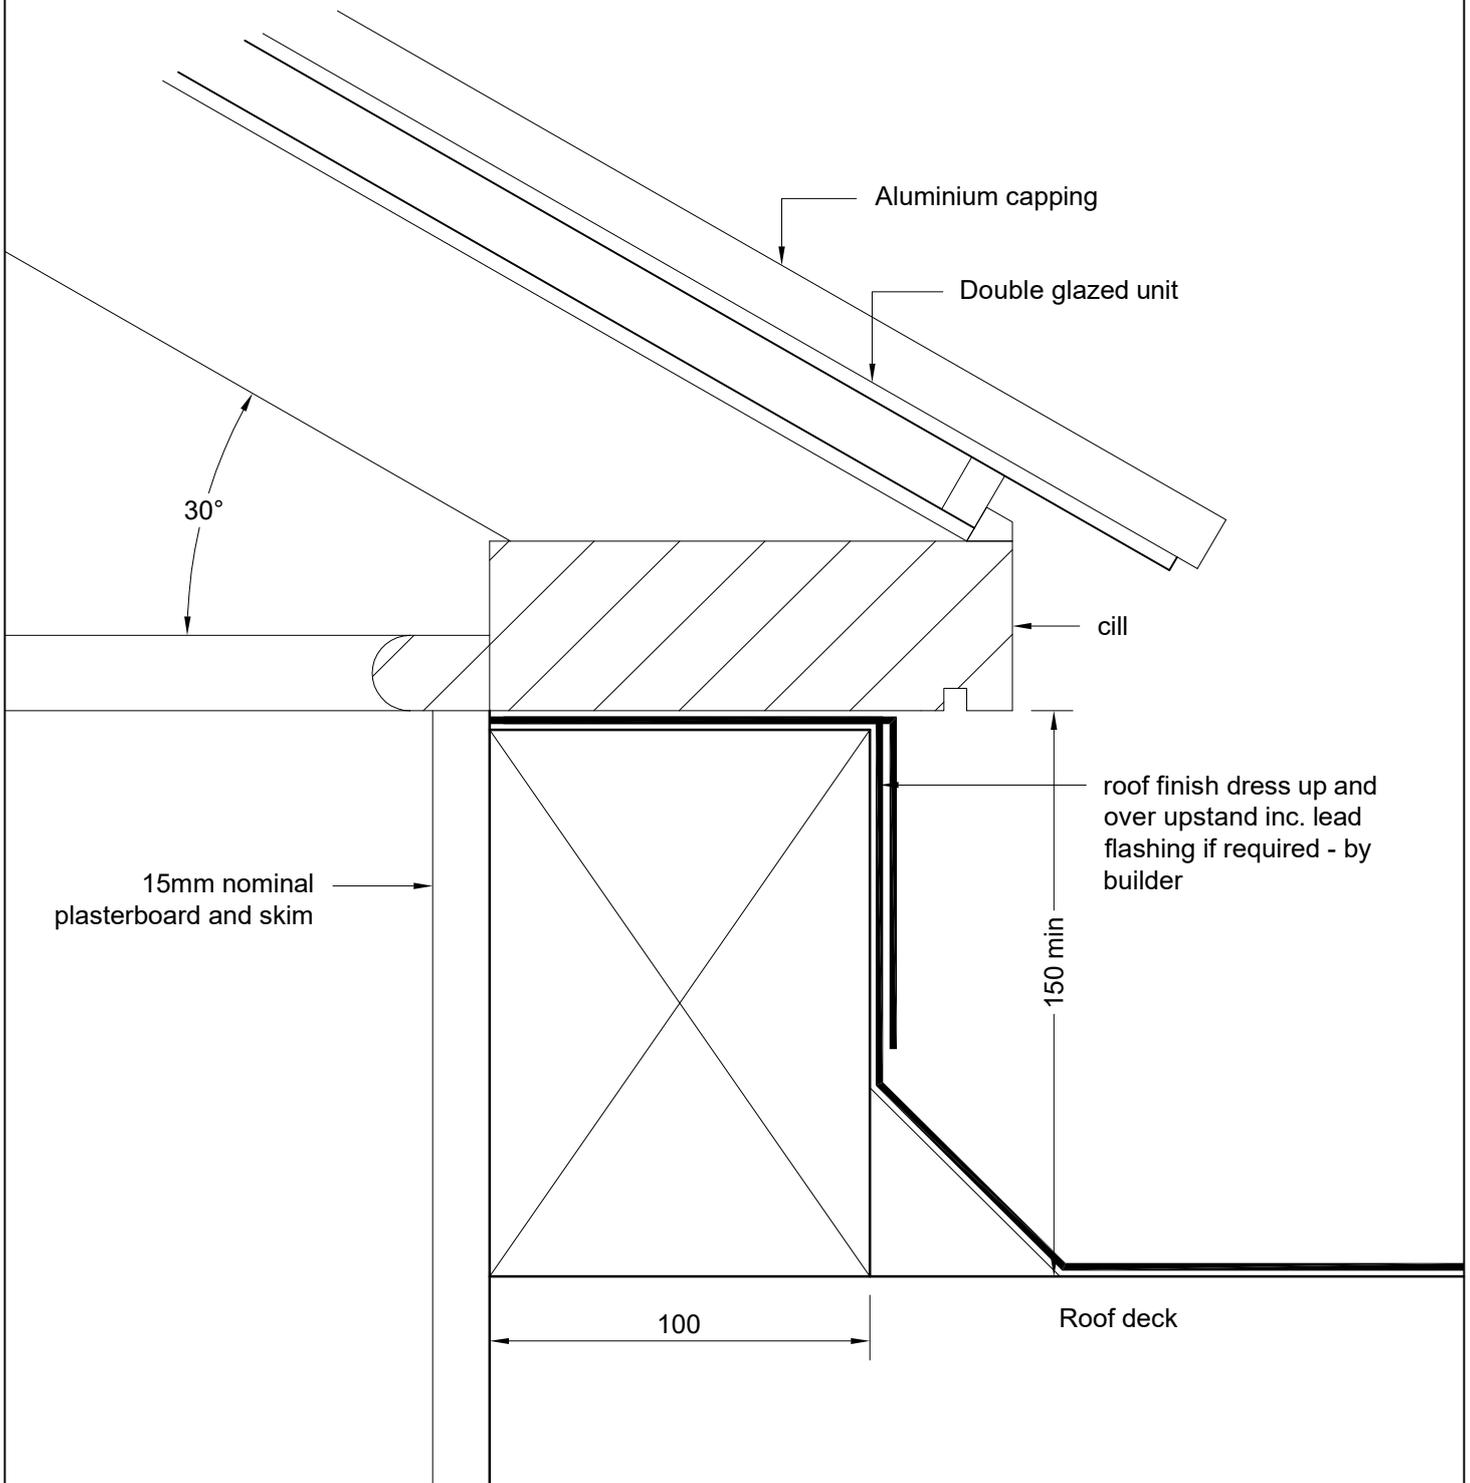

Date:  
Oct 2021

Title:

Scale:  
1:2 @ A4

Typical Builders Upstand For Lanterns over 1500mm

DWG Ref :