


TRADITIONAL ROOF LANTERNS

01797 224483

enquiries@rooflanterns.co.uk

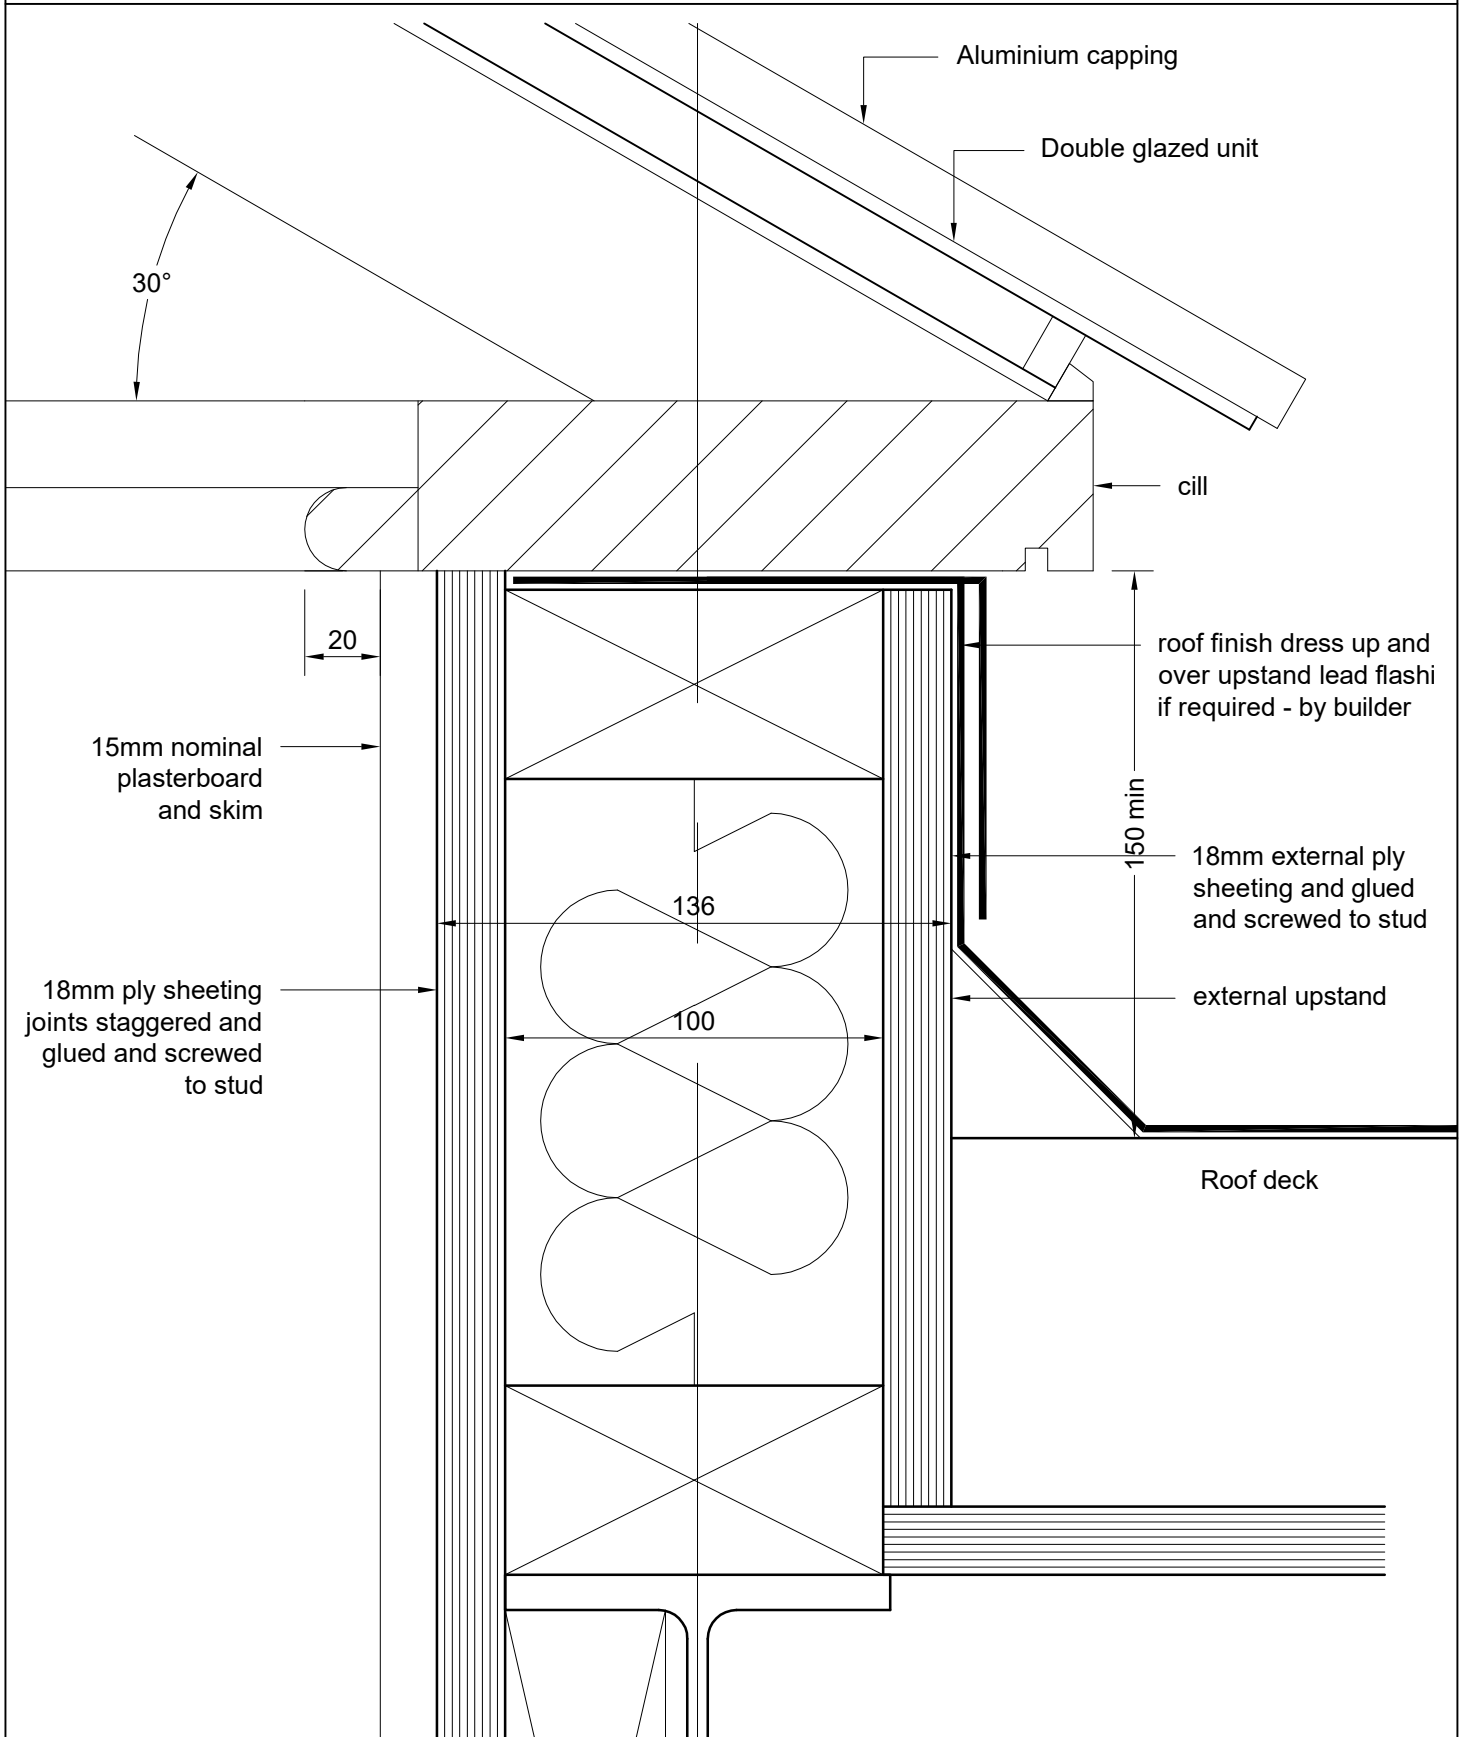

Date:
Oct 2021

Title:

Typical Upstand Detail Over Steel

DWG Ref :

Scale:
1:2 @ A4