



Typical Upstand Details for Lanterns Without Sidelights

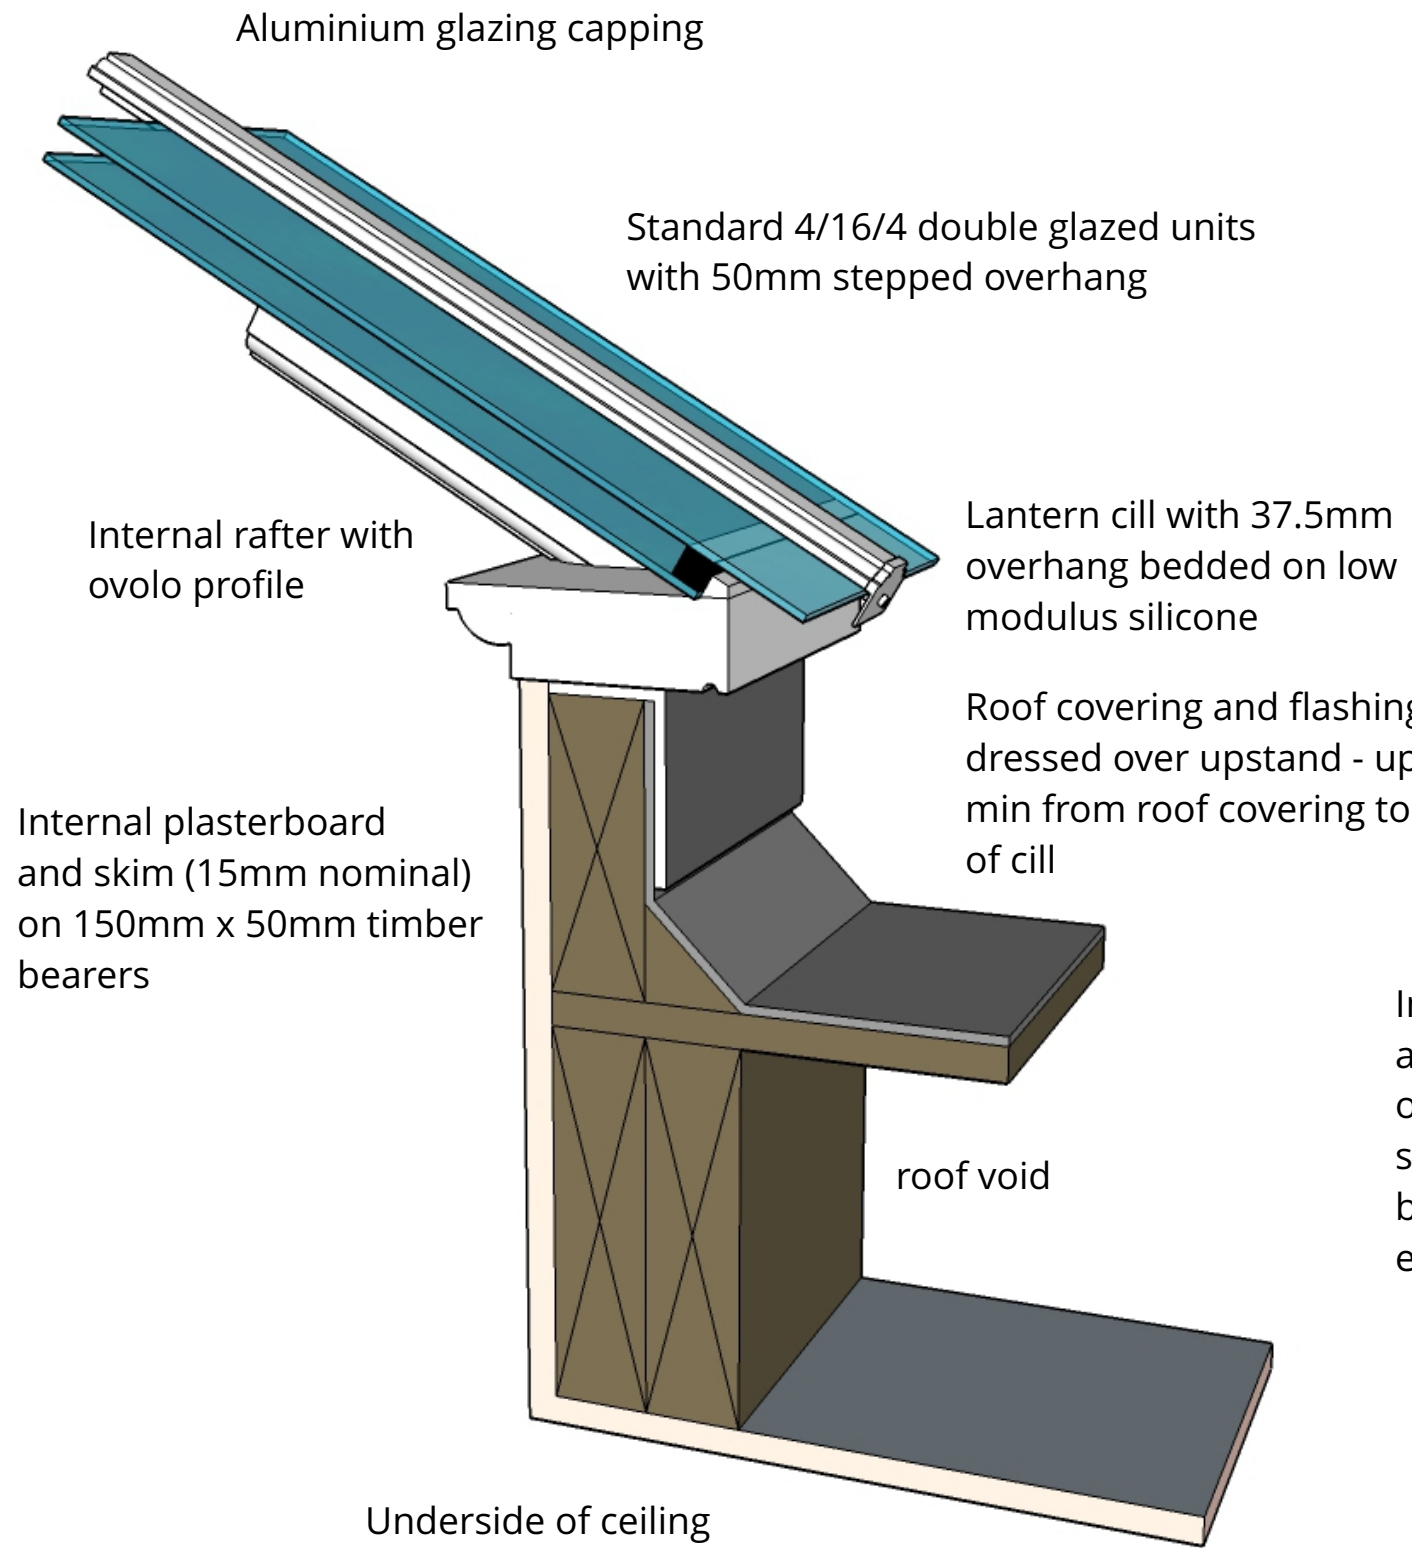

Typical 50mm Upstand Detail

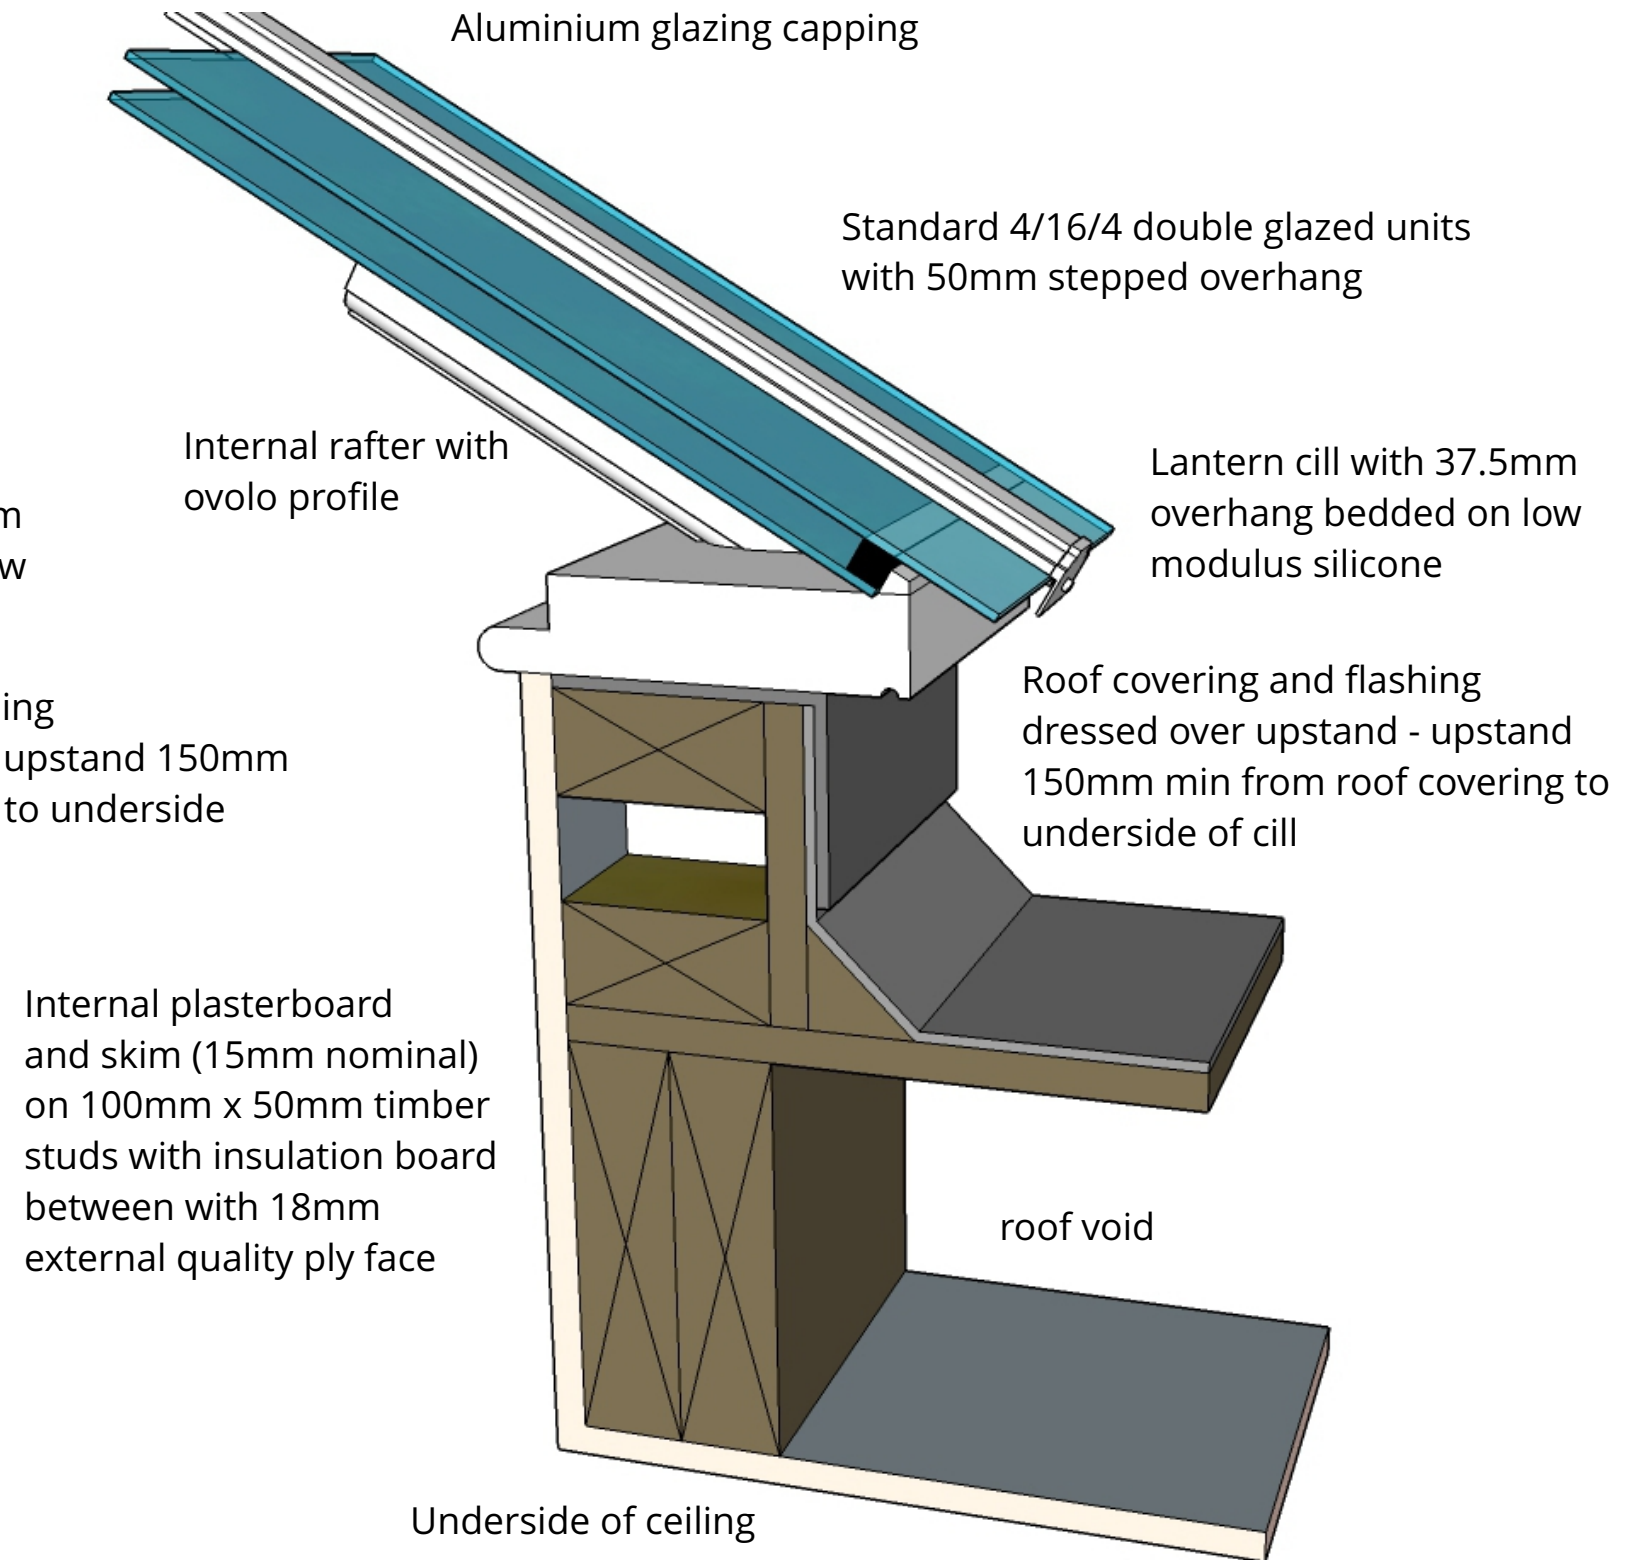

Typical 100mm Insulated Upstand Detail